


**KEY**

	6 x 9 Altman	575 w
	6 x 12 Altman	575 w
	ETC Source Four 26°	750 w
	ETC Source Four 36°	750 w
	ETC Source Four 50°	750 w
	ETC Source Four Variable	750 w
	6" Fresnel w/ barn door	750 w

**LEGEND**

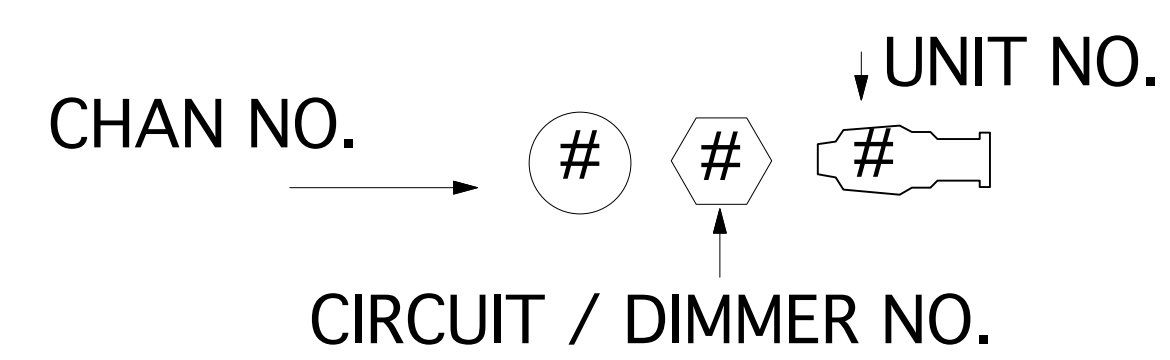

DIM NO. BOX	CLEAR INDICATES OPEN CIRCUIT
41 42 43 44 73	SHADED INDICATES REP CIRCUIT

**USEFUL DIMENSIONS**

- Floor to Top of Balcony Railing = 17' - 0"
- Distance Between Balcony Booms = 14' - 2.5"
- Floor Width Edge to Edge = 36' - 6"
- Floor Depth Edge to Edge = 45' - 10"
- Floor Width Between Architectural Columns 34' - 9"
- Width Between South Riser Columns = 10' - 11"
- Width Between Center South Columns = 11' - 4"
- Depth Between East/West Columns = 13' - 6"
- Depth of Altar = 8' - 0"
- Altar Width = 18'2"
- Depth from North Floor Edge to Wall = 11' - 6"
- Depth from South Floor Edge to Wall = 12' - 2"

**NOTES**

- Repertory Lighting may not be struck or moved.
- Any light may be circuited, un-circuited, added or refocused as needed.
- Shin fixtures, on Risers at Ground level, are variable and may be used, or not, as company sees fit.
- Repertory Light Plot shall be restored, including all circuiting, following the final performance of each company.
- Any lighting added, to repertory plot, shall be struck following the final performance of each company.
- Venue Technical Director must approve ALL rigging elements prior to the load in date of any production.
- Please refer any technical questions, regarding Danspace Project, and St. Marks Church, to the Technical Director for your production.
- Color extenders, Half Hats, Barn Doors, Gel Frames, & Template Holders are available by request.
- Nothing, of any kind, may be placed in window recesses, for any reason.
- Only Repertory Source Fours are lamped at 750w. All other Source Four Fixtures are 575w.

**REPERTORY LIGHT PLOT**  
DANSPACE PROJECT @ ST. MARKS CHURCH

SHEET 2 OF 3

ARTISTIC DIRECTOR: JUDY HUSSIE-TAYLOR
RESIDENT LIGHTING DESIGNERS:
CAROL MULLINS & KATHY KAUFMANN
<b>SECTION</b>
DATE: 27 September 2012
SCALE: 1/2" = 1'-0"
REV 3 / DRAWN BY: MKR, SRA