
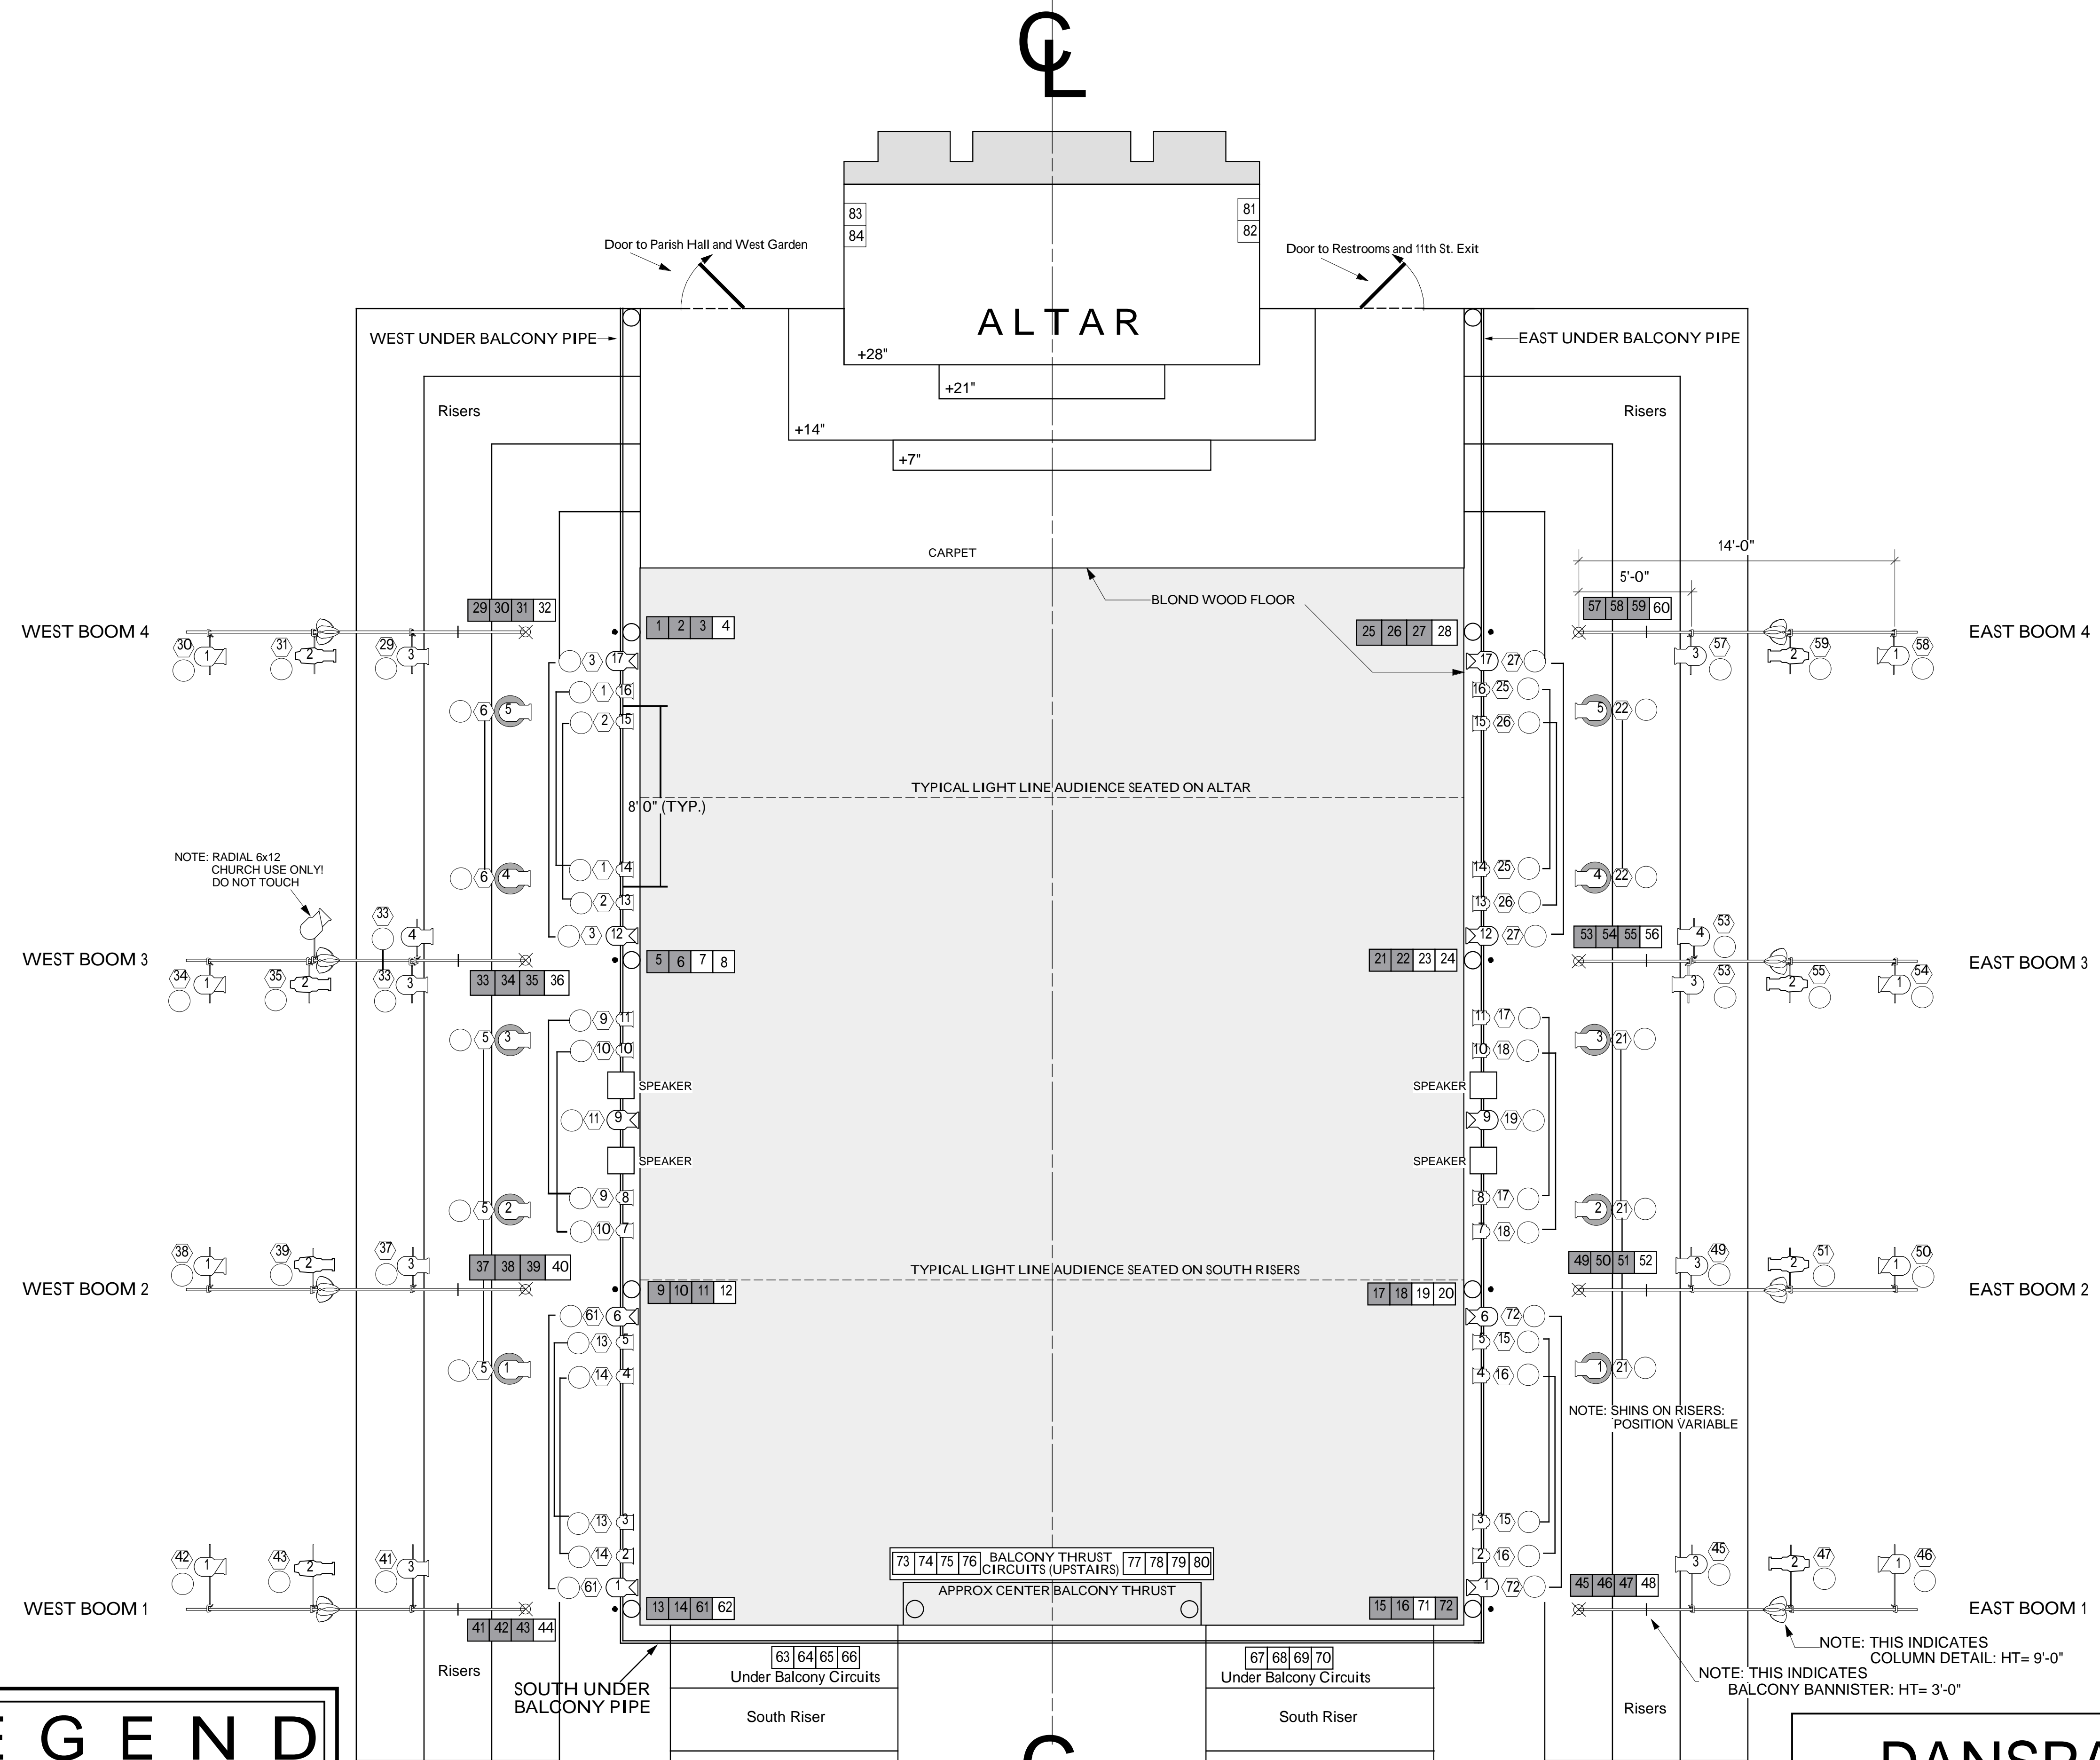


USEFUL DIMENSIONS

- Floor to Top of Balcony Railing = 17' - 0"
- Distance Between Balcony Booms = 14' - 2.5"
- Floor Width Edge to Edge = 36' - 6"
- Floor Depth Edge to Edge = 45' - 10"
- Floor Width Between Architectural Columns 34' - 9"
- Width Between South Riser Columns = 10' - 11"
- Width Between Center South Columns = 11' - 4"
- Depth Between East/West Columns = 13' - 6"
- Depth of Altar = 8' - 0"
- Altar Width = 18'2"
- Depth from North Floor Edge to Wall = 11' - 6"
- Depth from South Floor Edge to Wall = 12' - 2"

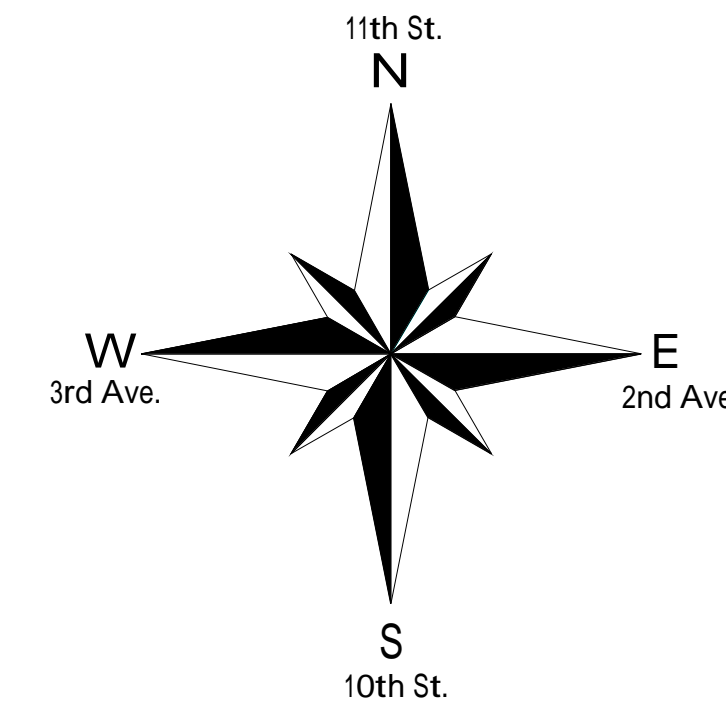

KEY		LEGEND	
	4.5 x 6.5 @ 575 w	CHAN NO. → # # #	UNIT NO. ↓ #
	6 x 9 @ 575 w		
	6 x 12 @ 1 Kw		
	6" Fresnel w/ barn door @ 750 w		
	ETC Source - Four Body @ 575 w (26°, 36°, & 50° lens' available)		
NOTE: 1 - 84 = SENSOR 2.4Kw DIMMERS 85 - 88 = HOUSELIGHT DIMMERS		CIRCUIT / DIMMER NO. ↓	
		DIM NO. BOX ↓	
		CLEAR INDICATES OPEN CIRCUIT	
		SHADED INDICATES REP CIRCUIT	

DANSPLACE PROJECT	
REP LIGHT PLOT	
Co:	
Co. LIGHTING DESIGNER:	
REP DESIGN: CAROL MULLINS	
DRAFTED BY: A.K. RINGGER--VectorWorks	
DATE: AUGUST 2006	SCALE: 1/4" = 1' - 0"